


This Detail Drawing may not be altered or changed in any manner except by the City Engineer. It is the responsibility of the user to acquire the most current version.

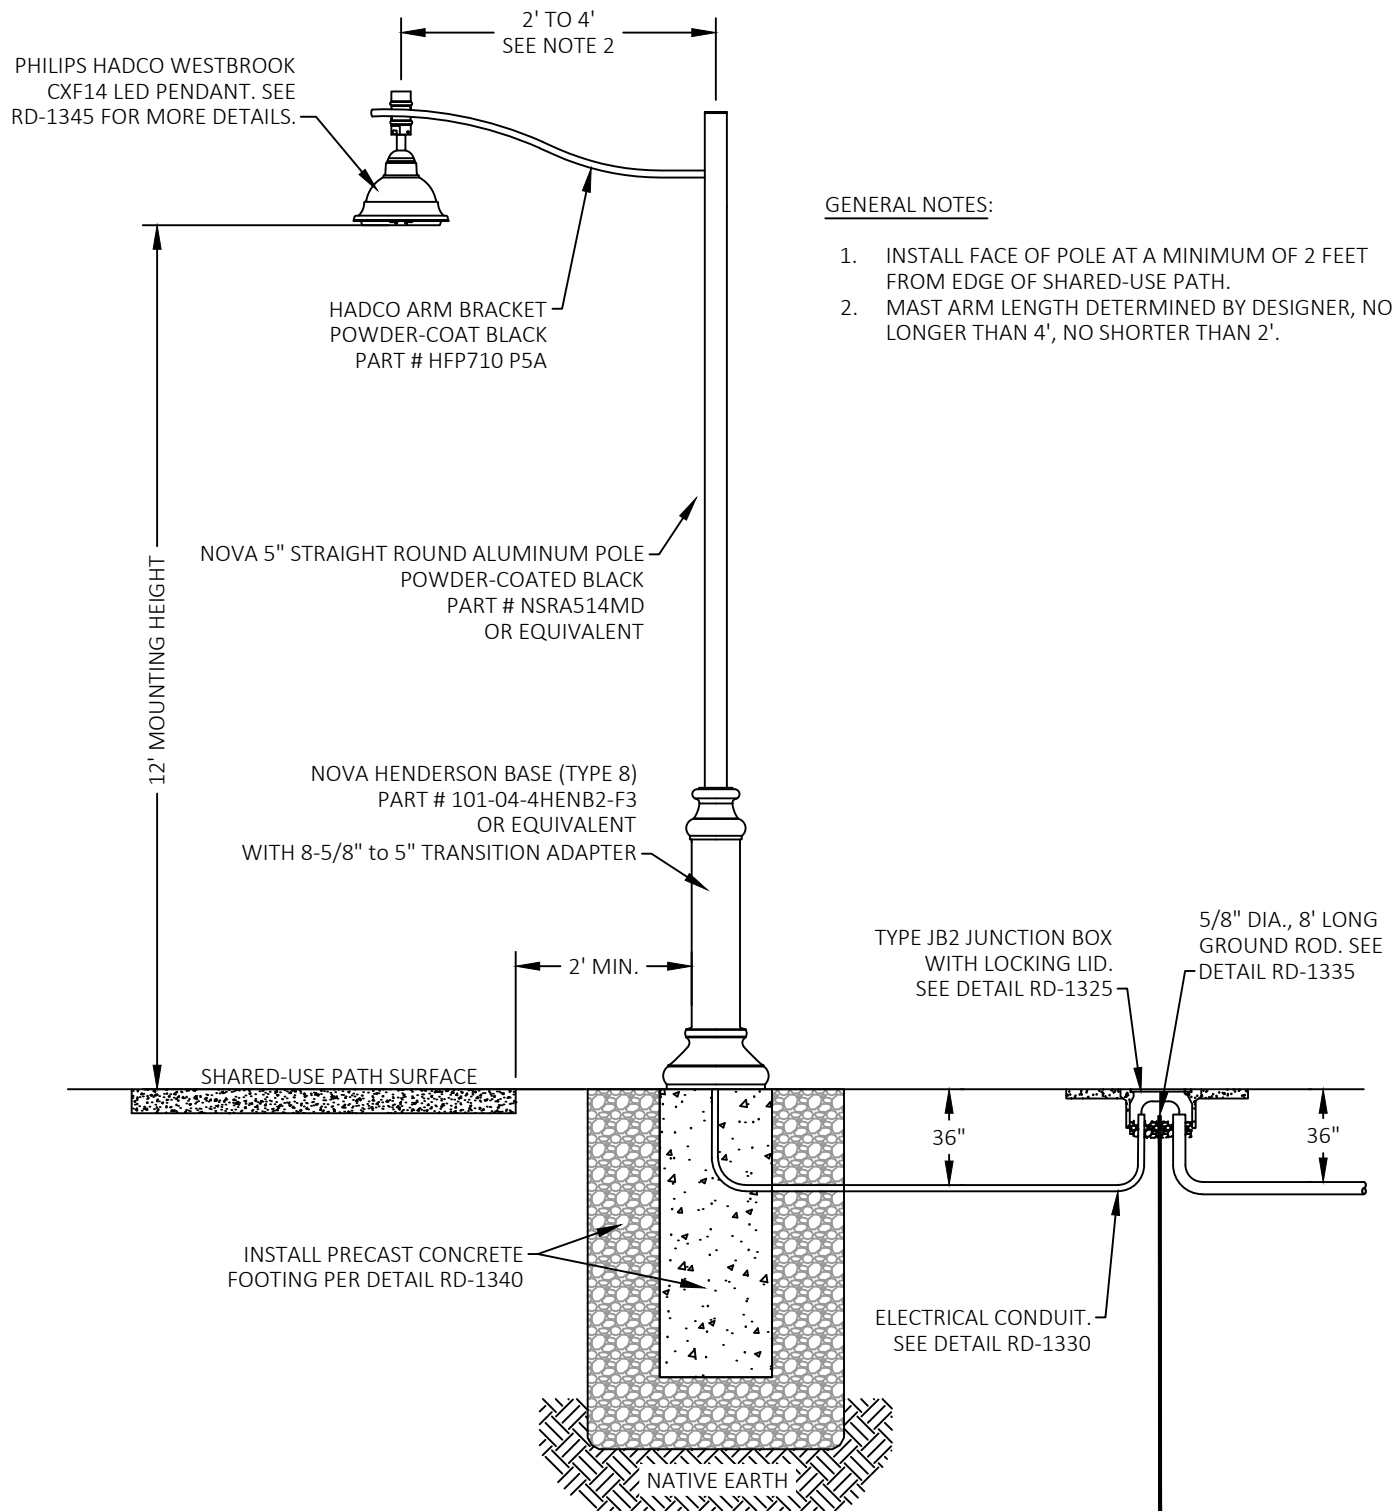

GENERAL NOTES:

1. INSTALL FACE OF POLE AT A MINIMUM OF 2 FEET FROM EDGE OF SHARED-USE PATH.
2. MAST ARM LENGTH DETERMINED BY DESIGNER, NO LONGER THAN 4', NO SHORTER THAN 2'.

Shared-Use Path Lighting – General Layout

DRAWING NO:	RD-1315	DRAFTED BY:	S. SHORTES	REV	DATE	APPR
FILE NAME:	RD-1315.DWG	APPROVED BY:	Z. WEIGEL	1	06/21	ZJW
SCALE:	NTS	EFFECTIVE DATE:	6/10/2021			

CITY OF
WILSONVILLE
 OREGON

PUBLIC WORKS STANDARDS