


This Detail Drawing may not be altered or changed in any manner except by the City Engineer. It is the responsibility of the user to acquire the most current version.

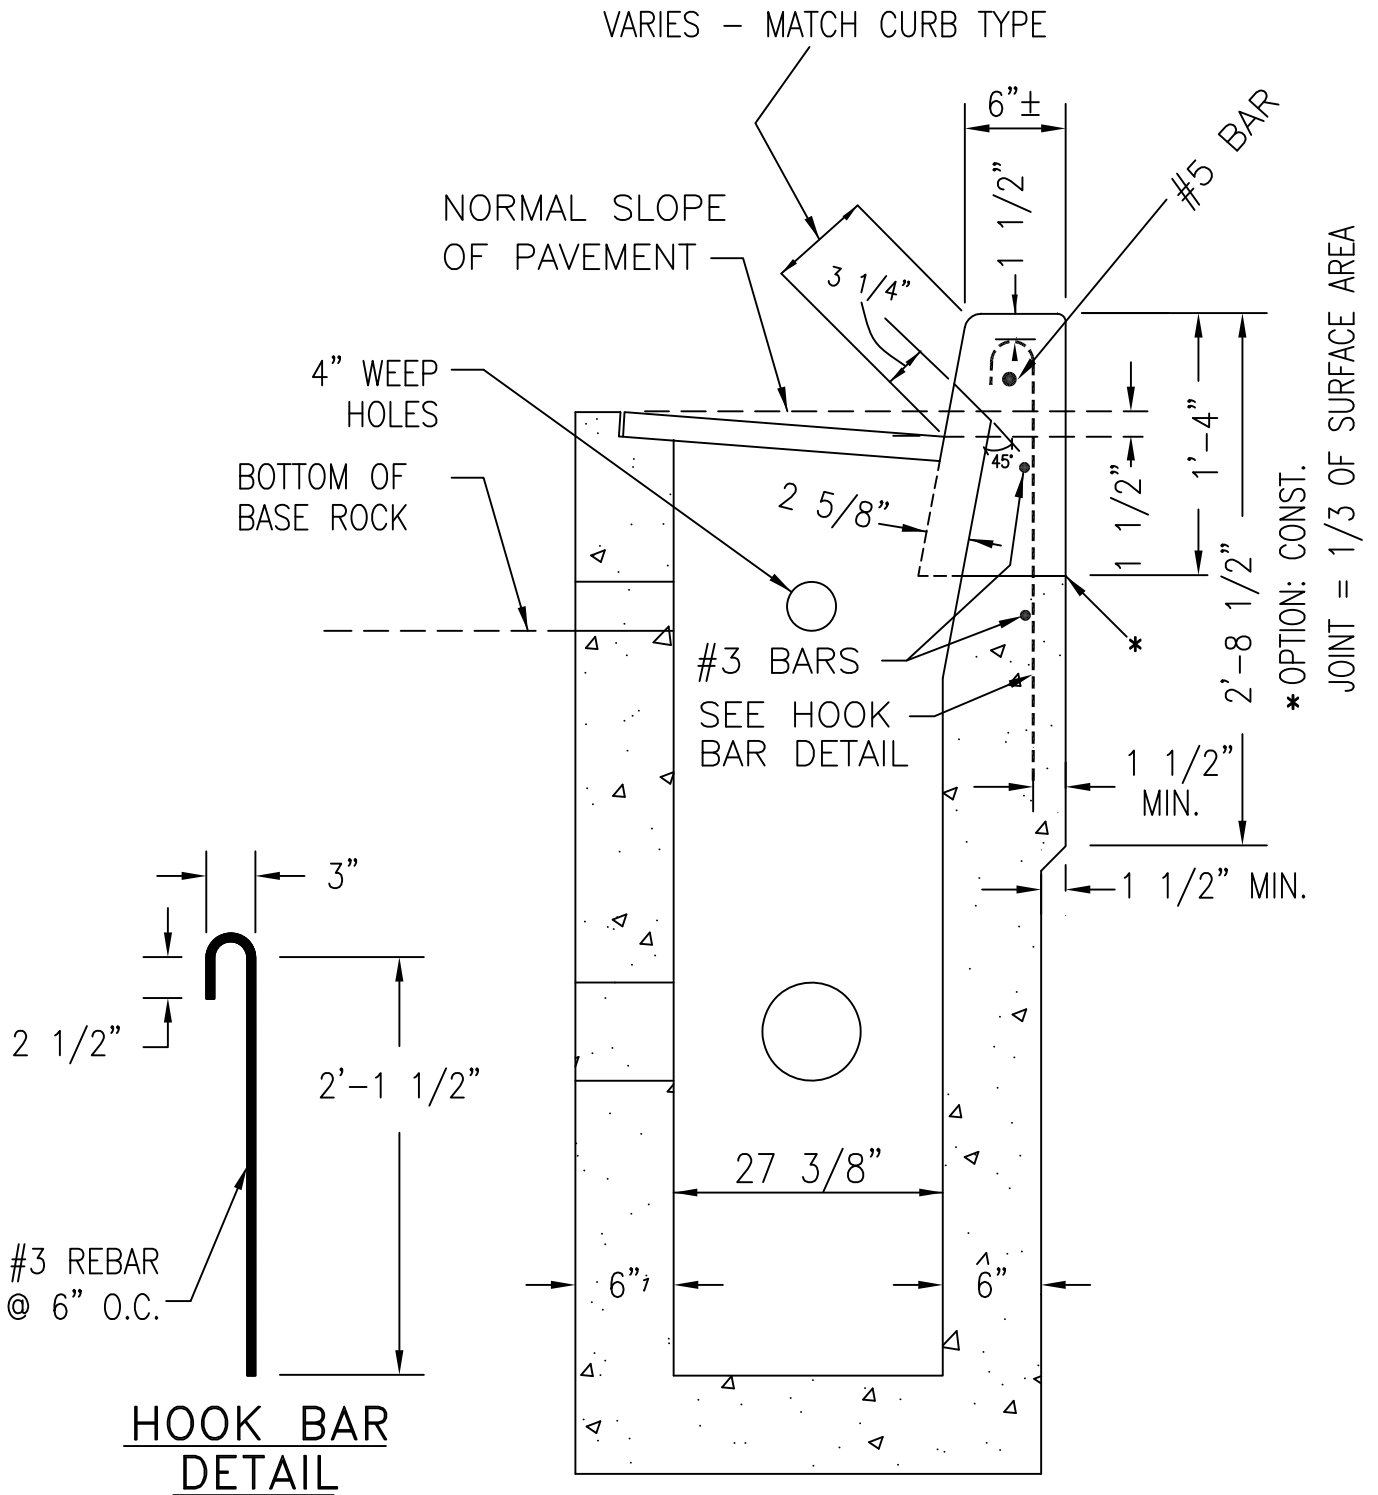

NOTE: FOR PLAN AND ELEVATION
SEE DRAWINGS NO. S-2105 & S-2110

Catch Basin (G-2) - Rebar Reinforcement

CITY OF
WILSONVILLE



DRAWING NUMBER: S-2096

DRAWN BY: SR

SCALE: N.T.S.

FILE NAME: S-2096.DWG

APPROVED BY: NK

DATE: 6/4/14

PUBLIC WORKS STANDARDS