



This Detail Drawing may not be altered or changed in any manner except by the City Engineer. It is the responsibility of the user to acquire the most current version.

NOTE: STAKING OF BAGS SHALL BE REQUIRED USING (2) 1"x 2" WOOD STAKES OR APPROVED EQUAL PER BAG.

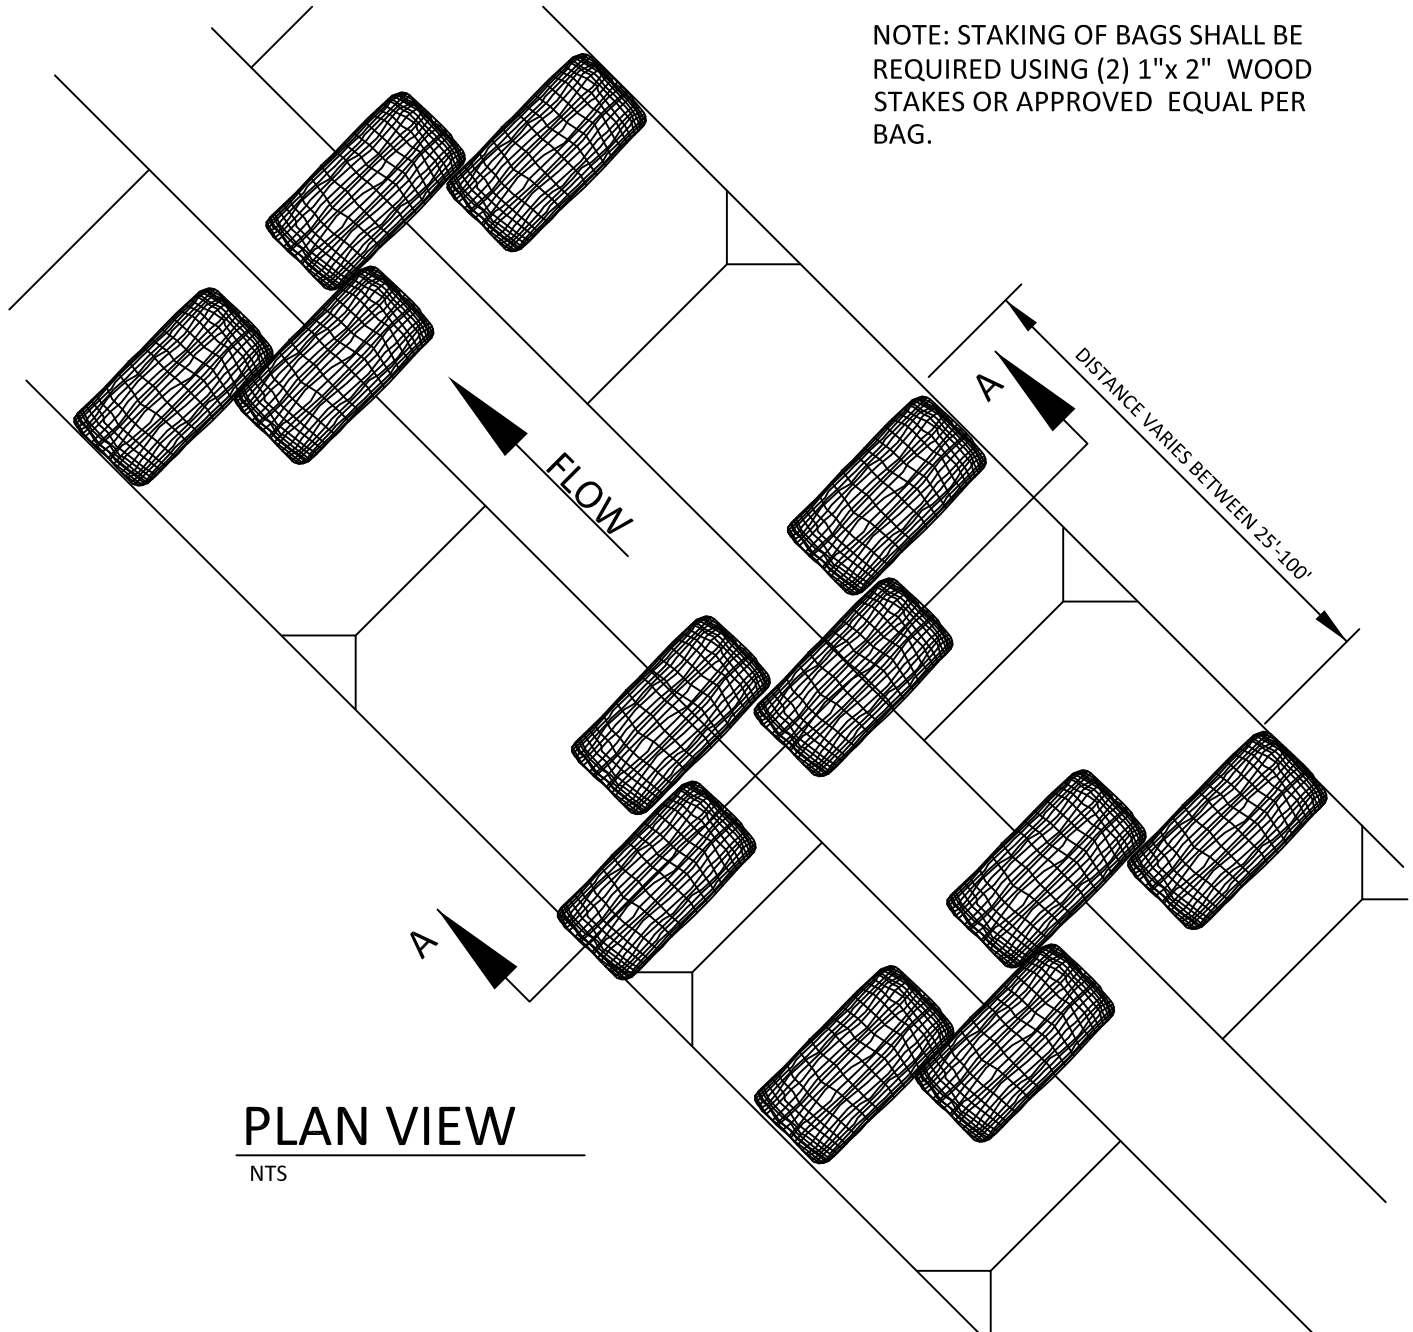

PLAN VIEW

NTS

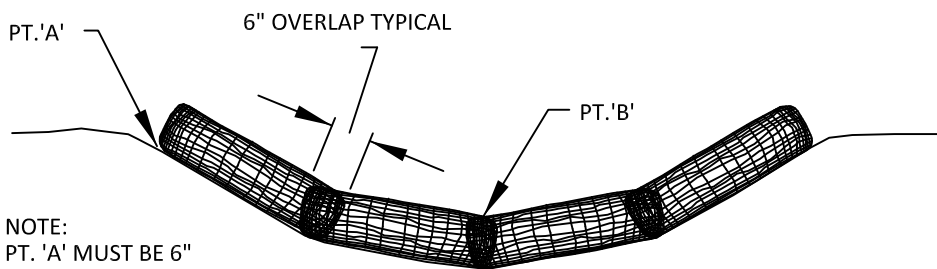

NOTE:
PT. 'A' MUST BE 6"
MIN. HIGHER THAN
PT. 'B'

SECTION A-A

NTS

Biofilter Bag Ditches And Swales

CITY OF
WILSONVILLE



DRAWING NUMBER: S-2255

DRAWN BY: SR

SCALE: N.T.S.

FILE NAME: S-2255.DWG

APPROVED BY: NK

DATE: 9/17/14

PUBLIC WORKS STANDARDS