




# SKB PARKWORKS

## Design Narrative

WILSONVILLE DRB HEARING – 03.11.2024






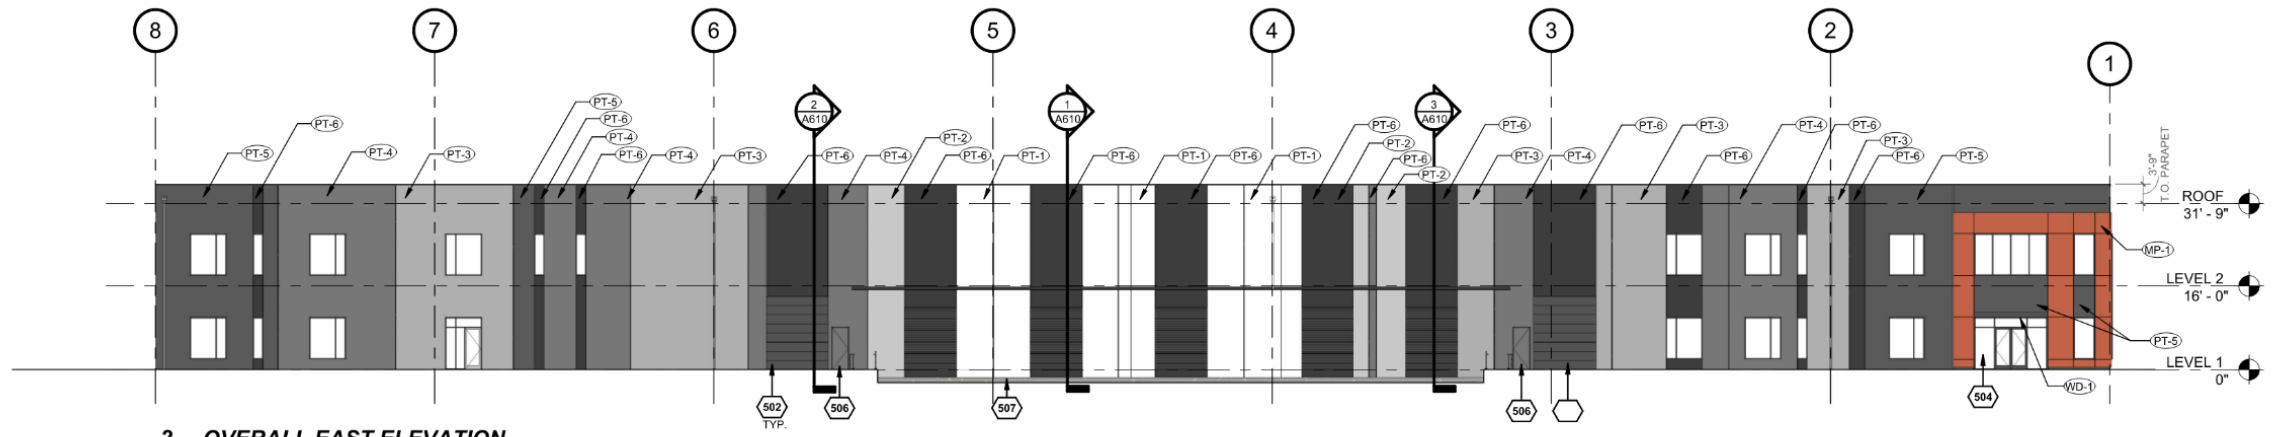

**2. OVERALL EAST ELEVATION**

A501 SCALE: 1/16" = 1'-0"

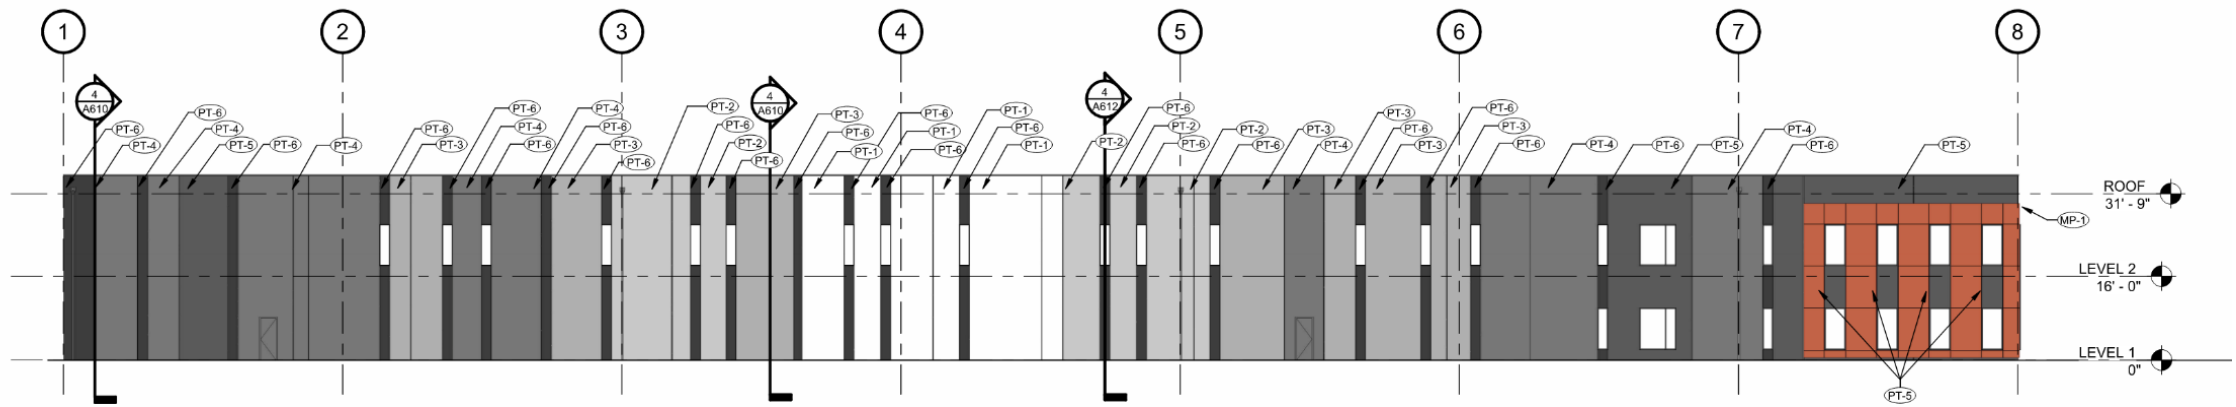

**4. OVERALL WEST ELEVATION**

A501 SCALE: 1/16" = 1'-0"









LRS  
ARCHITECTS



**TOP IMAGE** – VIEW OF TARGET SOUTH FAÇADE FROM I-5 NORTHBOUND

**BOTTOM IMAGE** – VIEW OF TARGET SOUTH FAÇADE FROM SW PARKWAY AVENUE



