


This Detail Drawing may not be altered or changed in any manner except by the City Engineer. It is the responsibility of the user to acquire the most current version.

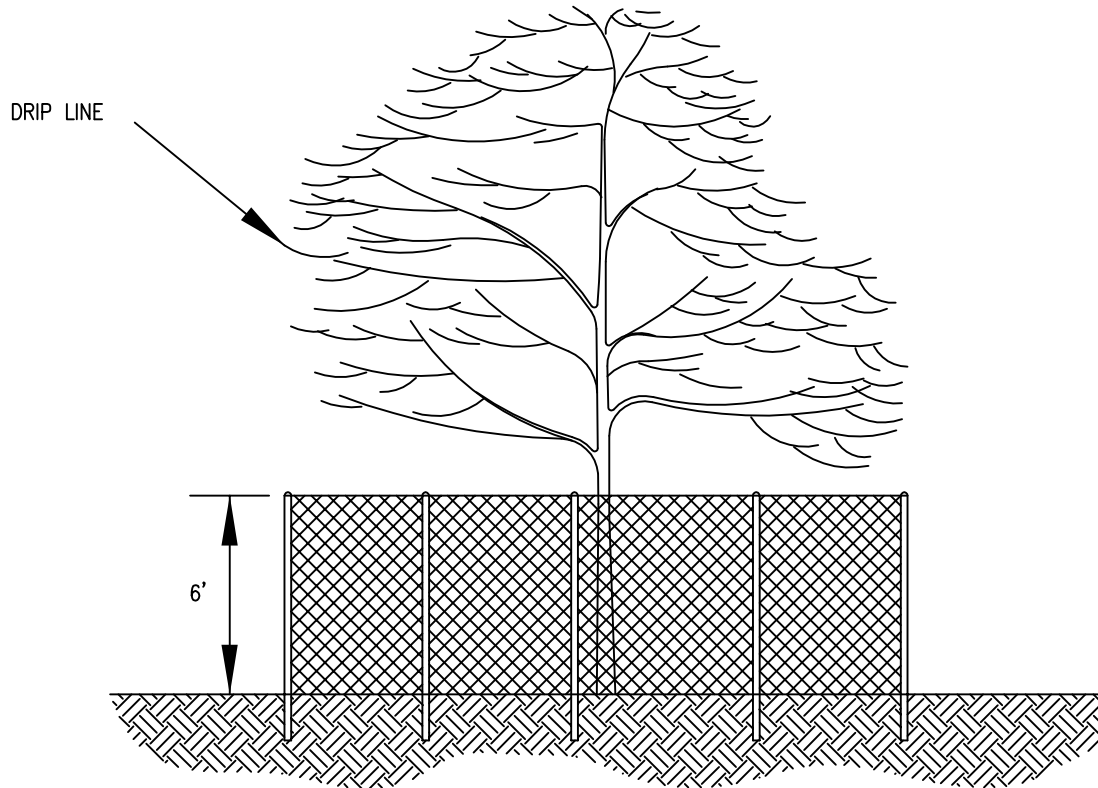

NOTES:

1. FENCE SHALL BE 6' IN HEIGHT AND SET AT TREE DRIP LINE.
2. FENCE MATERIALS SHALL CONSIST OF 2" MESH CHAIN LINKS SECURED TO A MINIMUM 1 1/2" DIA. STEEL OR ALUMINUM LINE POSTS.
3. POSTS SHALL BE SET TO A DEPTH OF NO LESS THAN 2 FEET IN NATIVE SOIL.
4. FENCE SHALL REMAIN IN PLACE UNTIL THE COMPLETION OF CONSTRUCTION ACTIVITIES. MOVEMENT OR REMOVAL OF FENCE REQUIRES APPROVAL BY CITY'S AUTHORIZED REPRESENTATIVE.

Tree Protection Fencing

DRAWING NUMBER: R-1155

DRAWN BY: GCF

SCALE: N.T.S.

FILE NAME: R-1155.dwg

APPROVED BY: MAS

DATE: 11/01/03

CITY OF  
WILSONVILLE



PUBLIC WORKS STANDARDS