


FLEXIBLE CONNECTOR

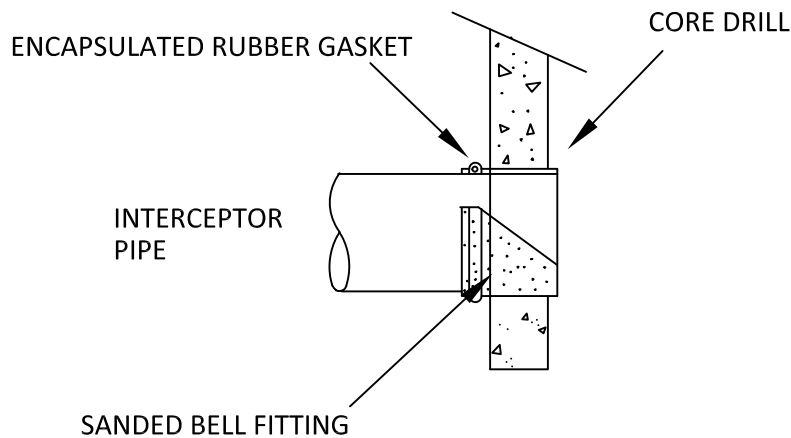

SAND COLLAR

1. FOR NEW SEWER AND STORM SYSTEMS, CONNECT PIPE SYSTEMS TO MANHOLES WITH A FLEXIBLE CONNECTOR, KOR-N-SEAL BOOT OR APPROVED EQUAL.
2. FLEXIBLE CONNECTORS SHALL BE SPECIFICALLY MANUFACTURED FOR THE INTENDED USE AND CONFORM TO ASTM C923.
3. CONNECT PIPE TO EXISTING MANHOLES WITH A FABRICATED SAND COLLAR BY AN APPROVED MANUFACTURER. SAND COLLAR SHALL BE FABRICATED OF THE SAME MATERIAL AS THE CONNECTING PIPE.
4. FIELD FABRICATED SAND COLLARS ARE NOT ALLOWED.
5. FOR PIPE CONNECTIONS LARGER THAN 24" IN DIAMETER, SEE DETAIL S-2035.

Manhole Pipe Connection

DRAWING NUMBER: S-2010

DRAWN BY: SR

SCALE: N.T.S.

FILE NAME: S-2010.DWG

APPROVED BY: NK

DATE: 6/4/14

CITY OF
WILSONVILLE



PUBLIC WORKS STANDARDS