


This Detail Drawing may not be altered or changed in any manner except by the City Engineer. It is the responsibility of the user to acquire the most current version.

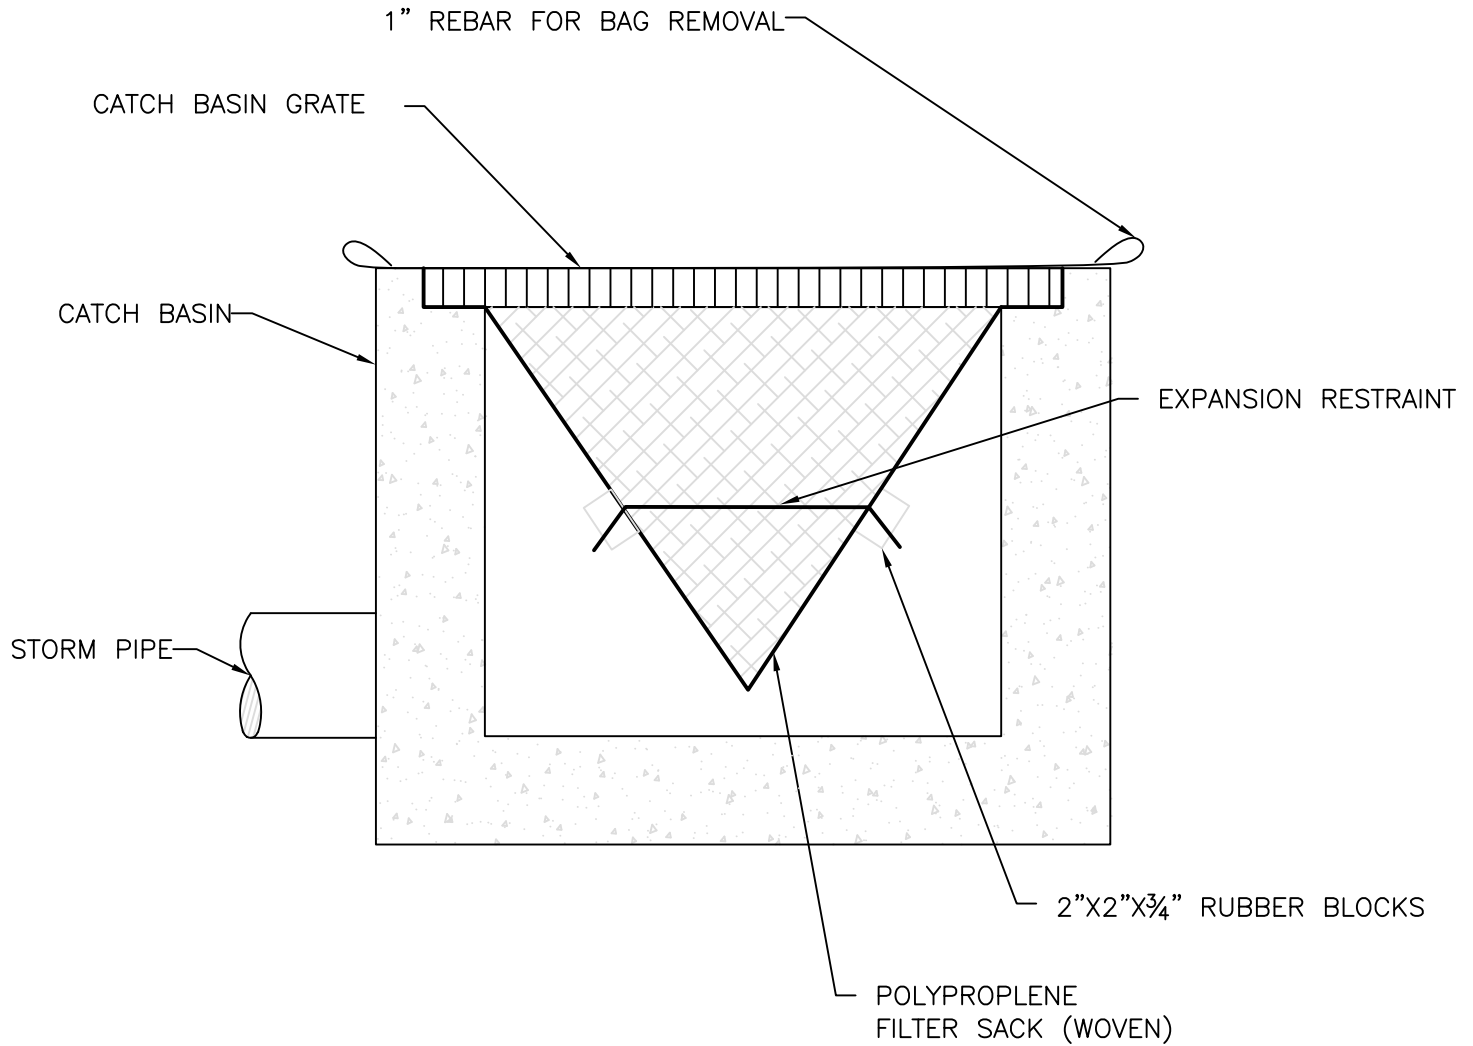

WOVEN POLYPROPYLENE SACK

NOTE:

1. RECESSED CURB INLET CATCH BASINS MUST BE BLOCKED WHEN USING FILTER FABRIC INLET SACKS. SIZE OF FILTER FABRIC INLET SACKS TO BE DETERMINED BY MANUFACTURER.
2. SHALL BE LOW FLOW, NO OVERFLOW STYLE BAGS

Inlet Protection Type 5

DRAWING NUMBER: S-2127

DRAWN BY: SR

SCALE: N.T.S.

FILE NAME: S-2127.DWG

APPROVED BY: NK

DATE: 9/17/14

CITY OF
WILSONVILLE



PUBLIC WORKS STANDARDS