



This Detail Drawing may not be altered or changed in any manner except by the City Engineer. It is the responsibility of the user to acquire the most current version.

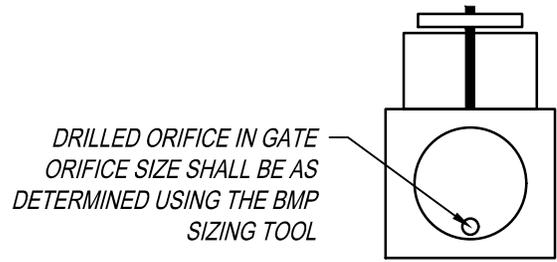

**END VIEW
(PVC GATE VALVE)**

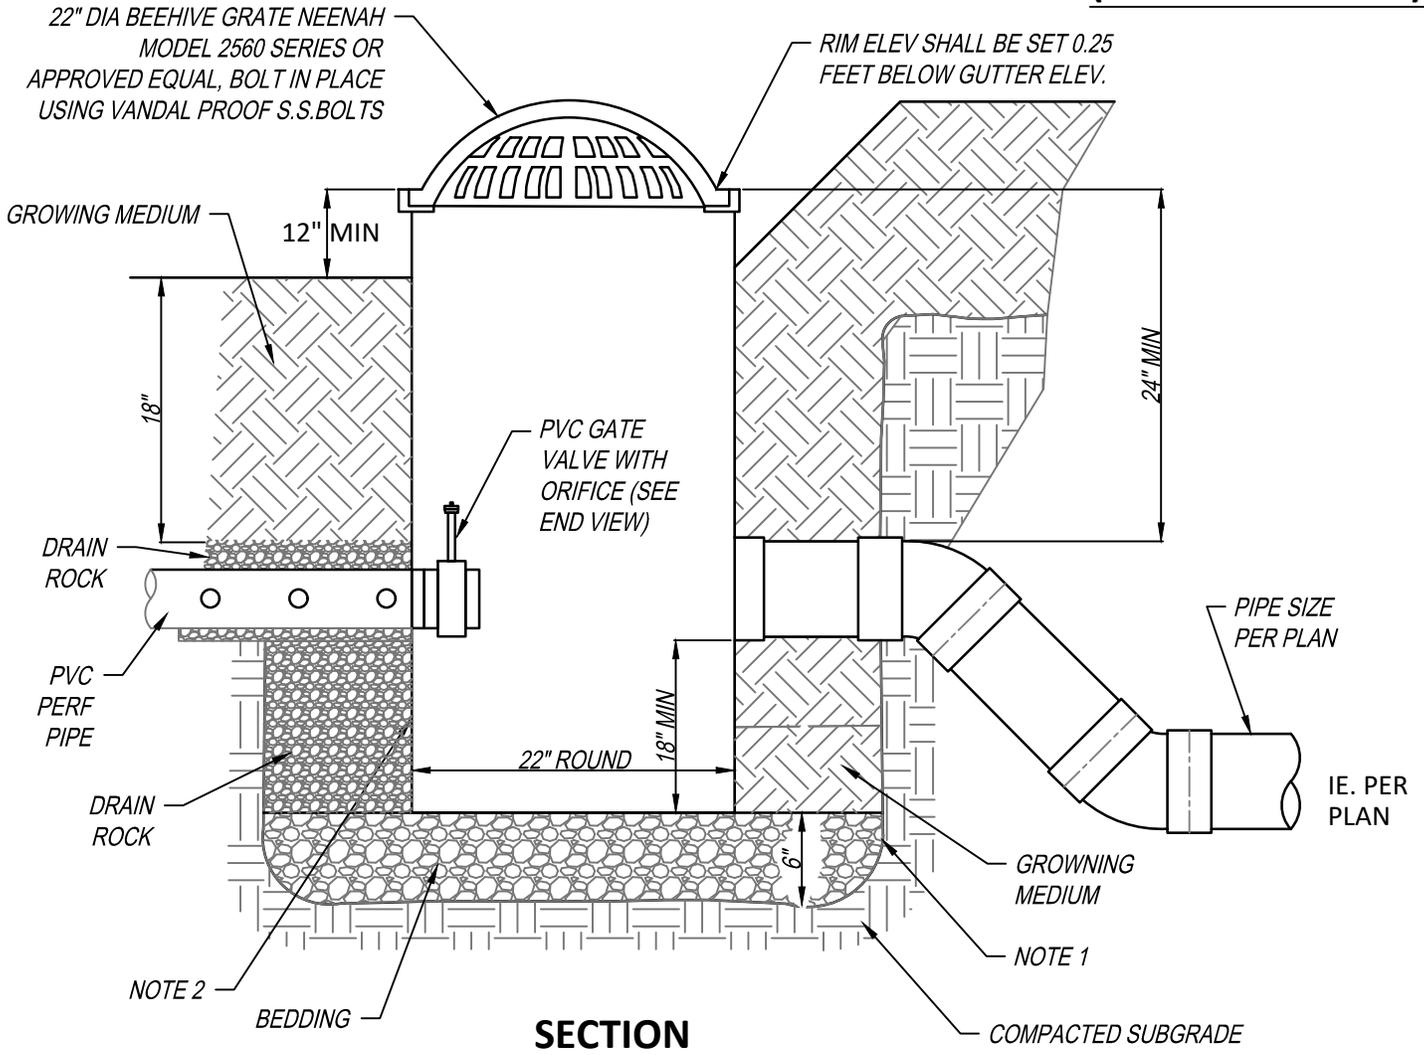

NOTES:

1. CONTRACTOR TO WIDEN EXCAVATION AS REQUIRED TO OBTAIN COMPACTION WITH CONTRACTORS COMPACTION EQUIPMENT.
2. 10 GA. STEEL PLATE, BITUMINOUS COATED BASIN AS MANUFACTURED BY GIBSON STEEL, GRATEMASTER OR AS APPROVED BY CITY REPRESENTATIVE.
3. BEDDING SHALL BE 6" OF COMPACTIONED 3/4"-0 CRUSHED ROCK BASE MATERIAL.

Beehive Overflow Inlet			CITY OF WILSONVILLE  PUBLIC WORKS STANDARDS
DRAWING NUMBER: ST-6120	DRAWN BY: SR	SCALE: N.T.S.	
FILE NAME: ST-6120.dwg	APPROVED BY: NK	DATE: 2/15/18	