

Applicant's Exhibit 1



Applicant's  
Exhibit 2





# Applicant's Exhibit 3b



Item 2.

W1 in Wilsonville from 2009 at the front entry showing the simple palette of stained precast concrete walls, deep facade rustication with deeply set windows and extensive ornamental landscaping in addition to the preserved natural areas. Shell architecture by Lance Mueller & Associates (LMA).



W2 in Wilsonville from 2006 in foreground with W1 beyond on left. The simple palette is stained precast concrete walls with deep facade rustication and deeply set windows. Extensive large ornamental landscaping adds to the significant preserved SROZ natural areas, same as proposed in W5. Shell architecture by LMA.



Item 2.

W3 in Wilsonville from 2012 is part of the complex that includes W1 and W2 and borders the SROZ on right. Originally expansion space for DWFRITZ, it is now occupied by Sig Sauer, Electro-Optics. Shell architect is LMA.



W4 building facade and window pattern from SW Boeckman Road after the 2016 renovation for DWFRITZ Precision Automation, a hi-tech industrial user. Palette is concrete walls painted a dark neutral grey. The large window openings in this north facing facade are clear anodized aluminum as is the coping. Shell architect is LMA.



W4 lobby addition for DWFRITZ Precision Automation faces the proposed W5. Interior & lobby architecture by Hacker.

# Applicant's Exhibit 3b

## Previous Green Wall Projects by the Owners:

Since green walls are not common in industrial projects, below are examples by the ownership.

Item 2.



W1 in Wilsonville is a 2009 example that abuts an on-site SROZ natural area. This back-of-building view proves the high-quality materials and architecture extend all around the building. Vines on stained precast concrete walls are part of the architecture that include facade rustication and deeply set windows for visual interest. The big trees on left are part of the SROZ. Scale of this facade is similar to W5. Shell architecture by Lance Mueller & Associates.



Another development by the owners in nearby Tualatin from 2014 that has a similar limited material palette as proposed in W5. In the foreground is Industry Restaurant and the background a 2-story hi-tech industrial building. Both show a strong architectural presence with facades in stained precast concrete, like W5. The restaurant includes vines on the facade and the project preserves protected natural areas (Hedges Creek), also same as W5. Shell architect is LMA.



A 2021 image of another development by the owners in Bellevue, WA from 1998 that has a similar limited exterior material palette same as proposed in W5. This older office building weathers very well with stained precast walls that still repel water intrusion and hold up well to the three-decades-old vines naturally attached. The facade is heavily rusticated with deep-set windows in 12" concrete walls, bronze metal bands, and deep concrete reveals. Shell architect is LMA.



A close-up of the previous building better showing the nicely patinaed stained pre-cast concrete vines and rustication.

Item 2.

Applicant's  
Exhibit 4



Applicant's  
Exhibit 5



Applicant's  
Exhibit 6



# Applicant's Exhibit 6



W1 in Wilsonville from 2009 at the front entry showing the simple palette of stained precast concrete walls, deep facade rustication with deeply set windows and extensive ornamental landscaping in addition to the preserved natural areas. This stain is in the warm range. Originally occupied by DWFRITZ Precision Automation until their expansion. Shell architecture by Lance Mueller & Associates (LMA).



W1 in Wilsonville shown where it abuts an on-site SROZ natural area. This back-of-building view proves the high-quality materials and architecture extend all around the building. Vines on stained precast concrete walls are part of the architecture that include facade rustication and deeply set windows for visual interest. The big trees on left are part of the SROZ. Scale of this facade is similar to W5. Shell architecture by Lance Mueller & Associates. Address: 27200 SW Parkway Ave, Wilsonville, OR 97070

# Applicant's Exhibit 6




W2 in Wilsonville from 2006 in foreground with W1 beyond on left. W2 wall stain is slightly cooler than W1. Extensive large ornamental landscaping adds to the significant preserved SROZ natural areas, same as proposed in W5. Shell architecture by LMA. Address: 27300 SW Parkway Ave, Wilsonville, OR 97070




Two views of W3 in Wilsonville from 2012, the last part of the complex that includes W1 and W2 and borders the SROZ. Originally expansion space for DWFRTZ, it is now occupied by Sig Sauer, Electro-Optics. This wall stain is another warm example, and the warm afternoon sunlight is an influence. Shell architect is LMA. Address: 27100 SW Parkway Ave, Wilsonville, OR 97070

# Applicant's Exhibit 6

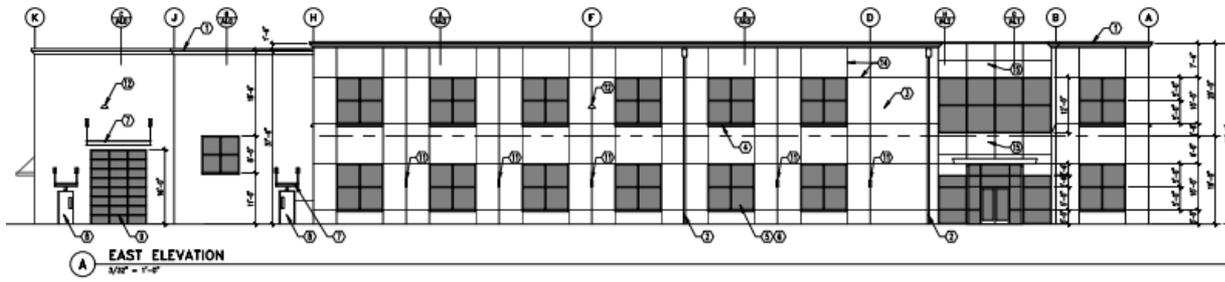


**(A) EAST ELEVATION**  
3/32" = 1'-0"



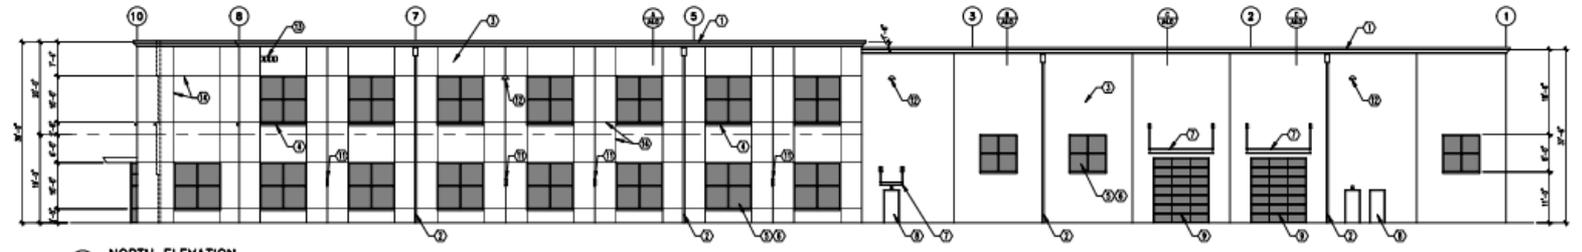

**(B) NORTH ELEVATION**  
3/32" = 1'-0"

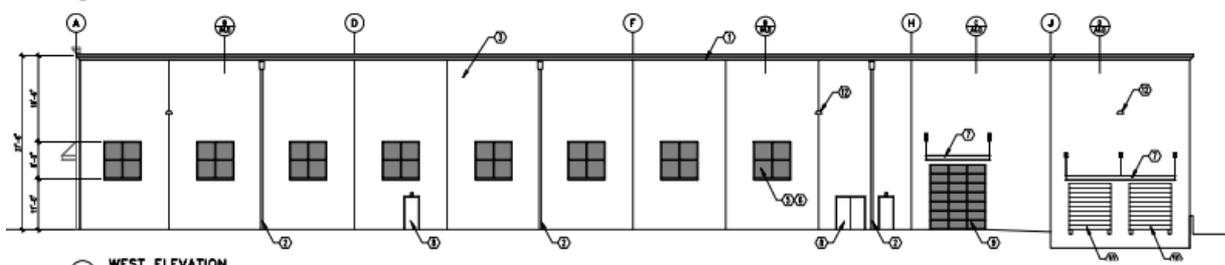

**(C) WEST ELEVATION**  
3/32" = 1'-0"

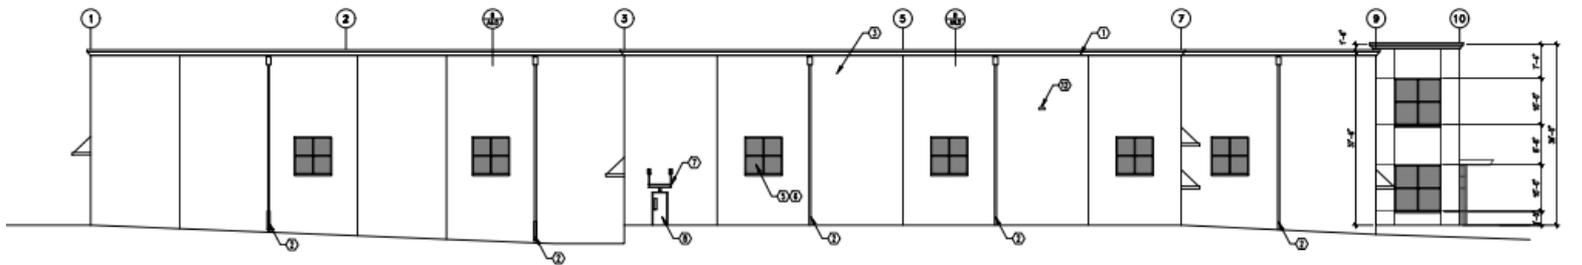

**(C) SOUTH ELEVATION**  
3/32" = 1'-0"

- GENERAL NOTES**
1. ALL EXTERIOR LIGHTING SHALL BE SHIELDED TO CONTROL LIGHTING TO THE PROJECT SITE.
  2. PROVIDE ACCESSIBLE EMERGENCY ACCESS KEY BOX. LOCATION TO BE DETERMINED BY THE CITY FIRE DEPARTMENT. BUILDING ACCESS KEYS SHALL BE MARKED AND PLACED IN BOX PRIOR TO FINAL INSPECTION. THE BUILDING OWNER SHALL PROVIDE REPLACEMENT KEYS WHENEVER KEYS ARE CHANGED.

Applicant's Exhibits 7-9



TURBO COLUMN  
shown in bronze

TURBO COLUMN  
shown in charcoal



TURBO WALL  
shown in bronze



TURBO WALL  
shown in charcoal




TURBO WALL  
shown in black



# Applicant's Exhibits

## 10-16

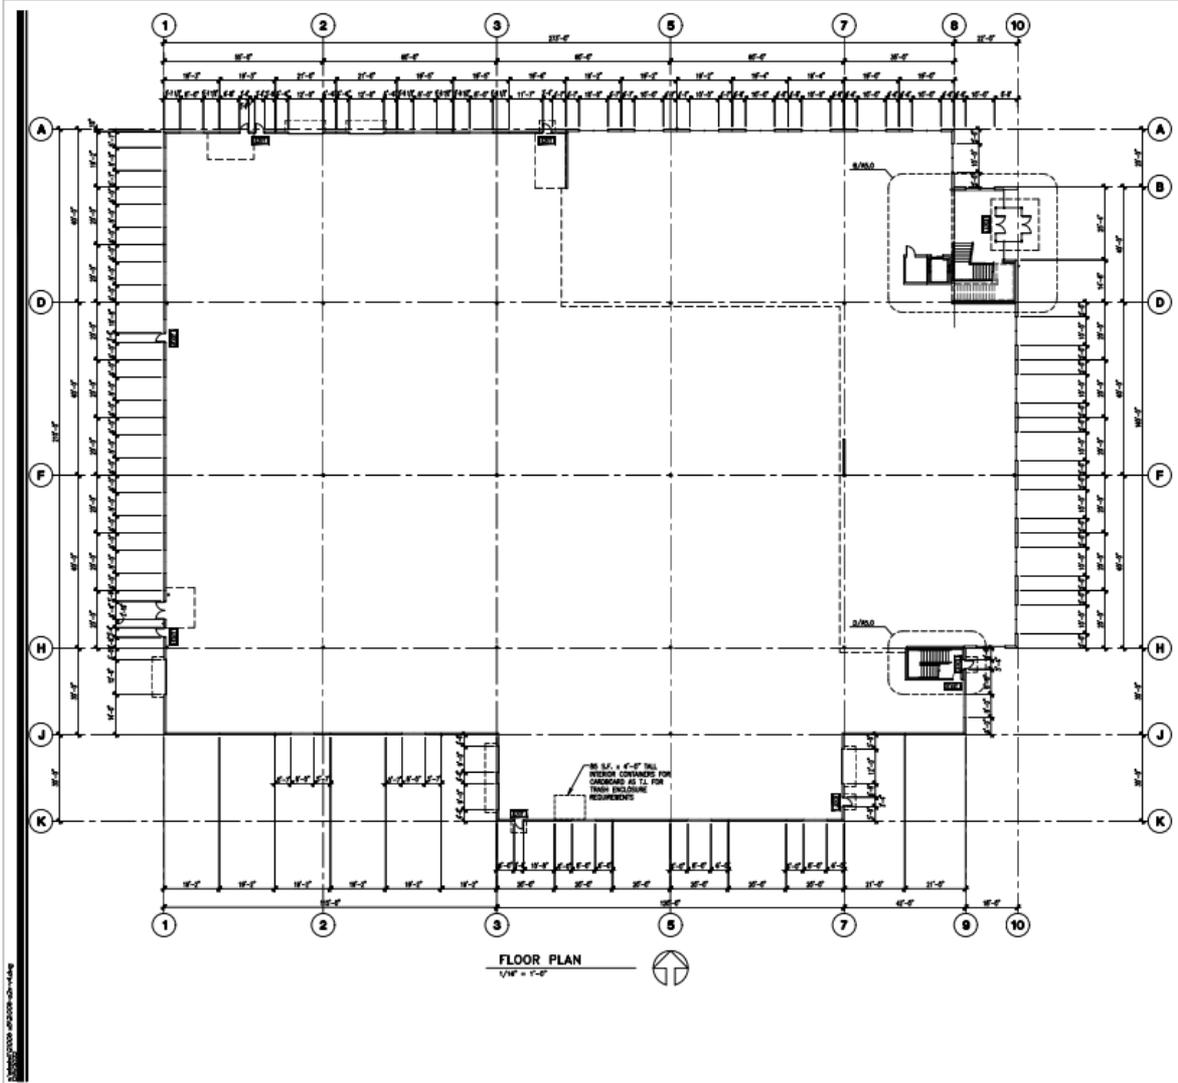





**BUILDING W5**  
 99XX SW Boeckman Rd.  
 Wilsonville, OR 97070

**FLOOR PLAN**  
sheet


**LANCE MUELLER & ASSOCIATES**  
 ARCHITECTS  
 1300 Lakeside • Suite 200 • Beaverton, OR 97005 • (503) 338-9550

**A2.0**



# Applicant's Exhibits

## 10-16

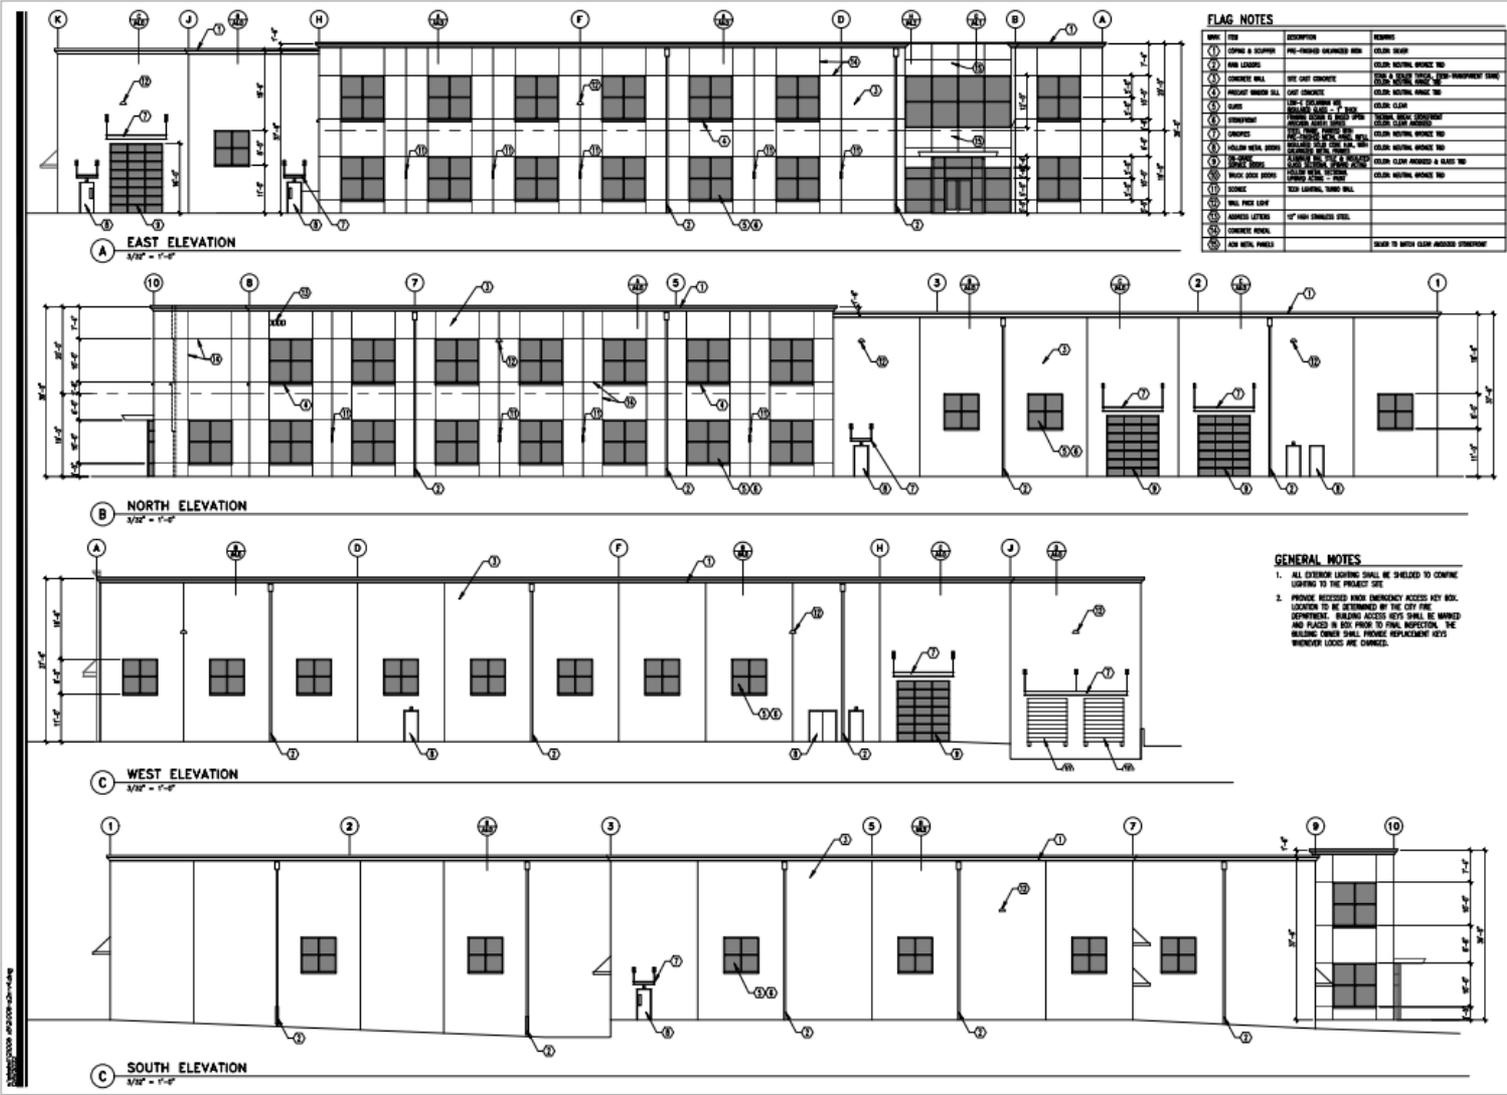

**FLAG NOTES**

| SYMBOL | DESCRIPTION     | FINISH                    |
|--------|-----------------|---------------------------|
| (1)    | CEILING & SCOFF | PRE-FINISHED GRANITE BLEN |
| (2)    | WALL LINING     | COLOR MATCH BRICK NO      |
| (3)    | CONCRETE WALL   | SEE CAST CONCRETE         |
- GENERAL NOTES**
1. ALL EXTERIOR LIGHTING SHALL BE SHIELDED TO CONFINE LIGHTING TO THE PROJECT SITE.
  2. PROVIDE NECESSARY EMERGENCY ACCESS KEYS. KEYS TO BE DETERMINED BY THE CITY FIRE DEPARTMENT. BUILDING ACCESS KEYS SHALL BE MARKED AND PLACED IN KEY BOXES PRIOR TO FINAL INSPECTION. THE BUILDING OWNER SHALL PROVIDE REPLACEMENT KEYS WHENEVER KEYS ARE CHANGED.

**EXTERIOR ELEVATIONS**  
 LANCE MULLER & ASSOCIATES  
 ARCHITECTS REGISTERED ARCHITECTS STATE OF WASHINGTON


**BUILDING W/S**  
 99XX SW Boeckman Rd.  
 Wilsonville, OR 97070

sheet  
**A3.0**

Applicant's Exhibits  
10-16

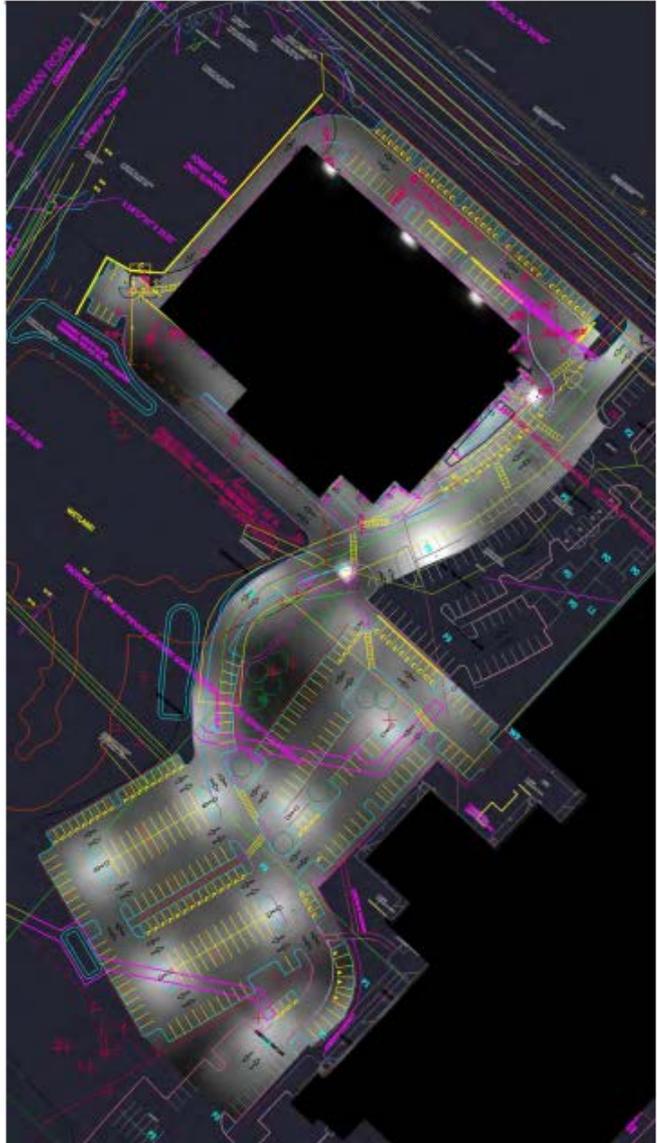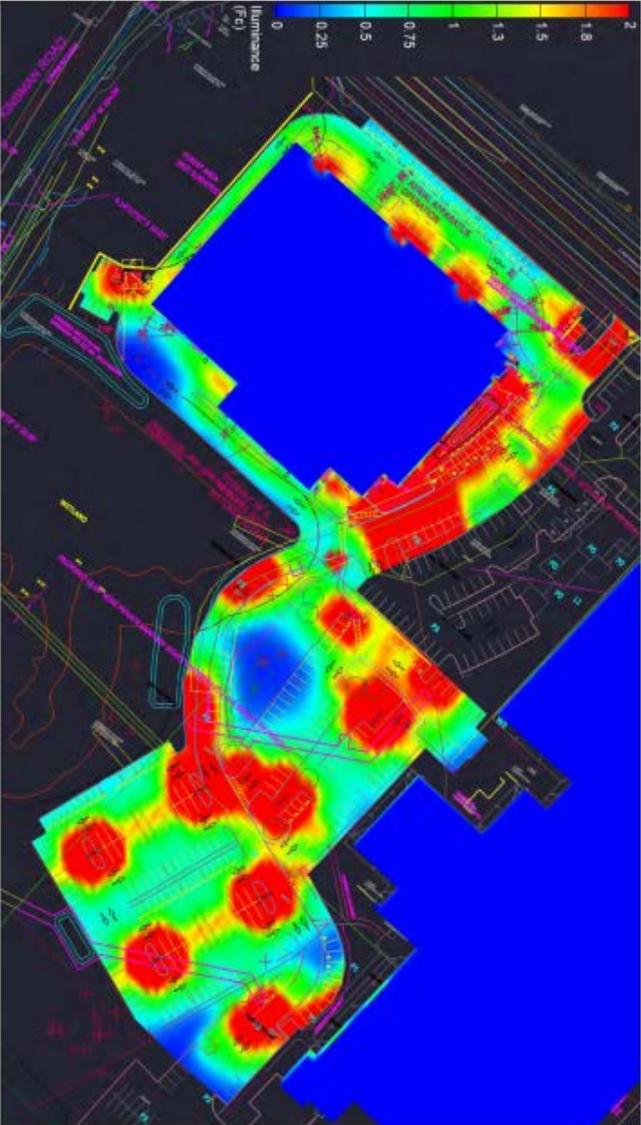

# Applicant's Exhibits 10-16

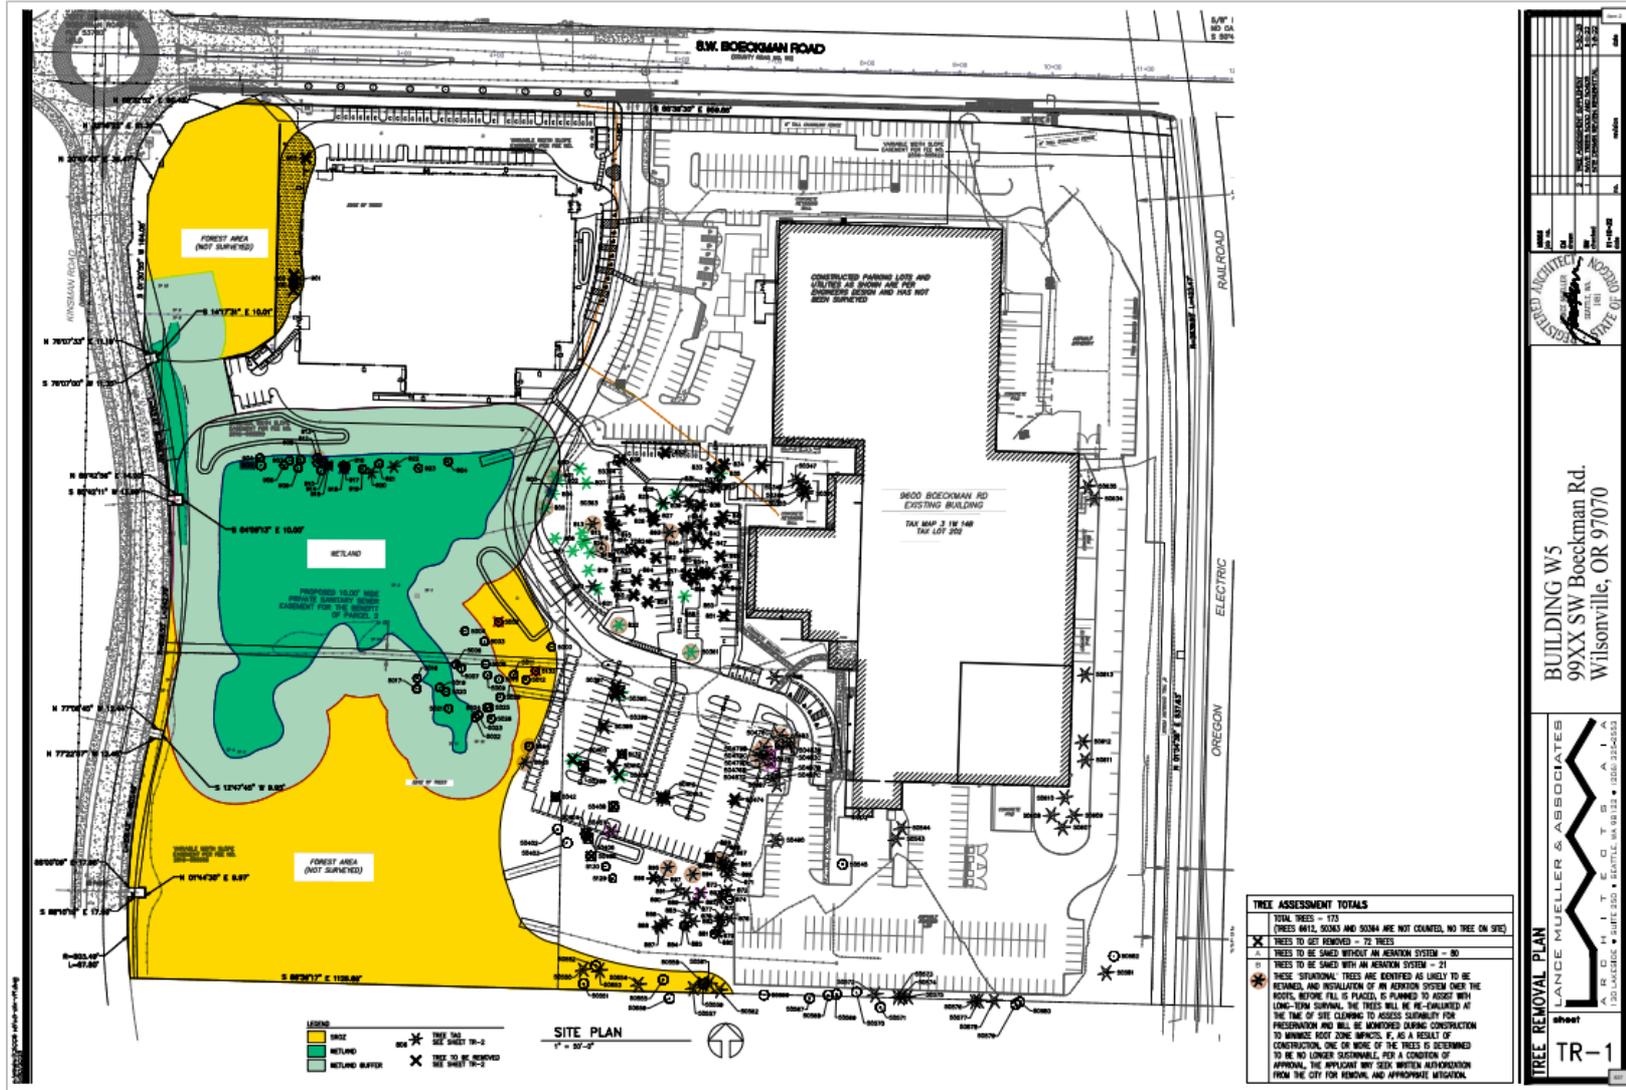

**TR-1**

**LANCE MUELLER & ASSOCIATES**  

**BUILDING W5**  
99XX SW Boeckman Rd.  
Wilsonville, OR 97070


# Applicant's Exhibits 10-16



